


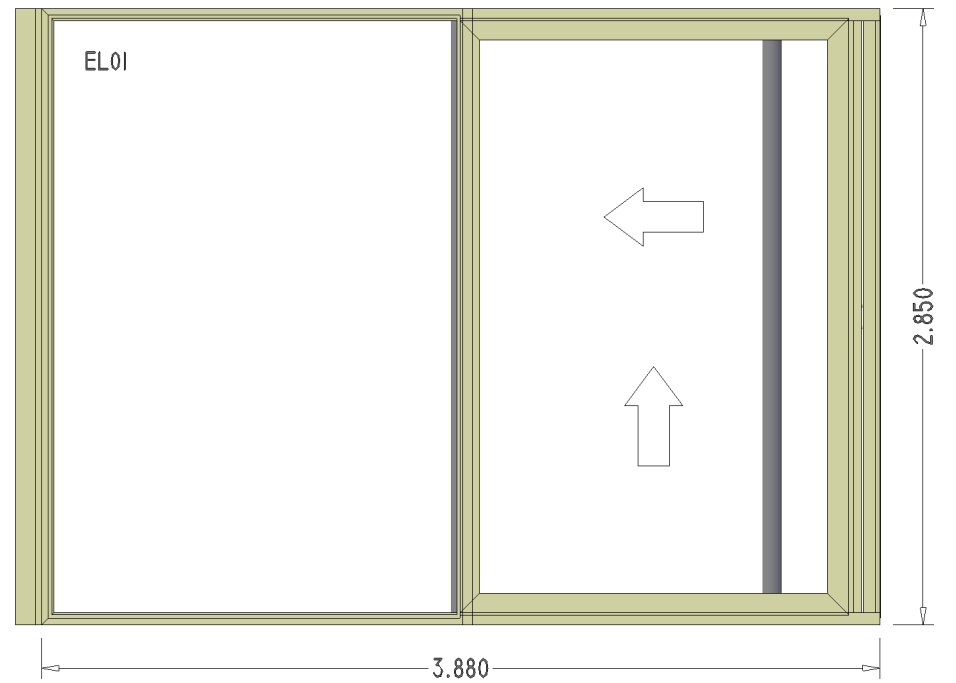


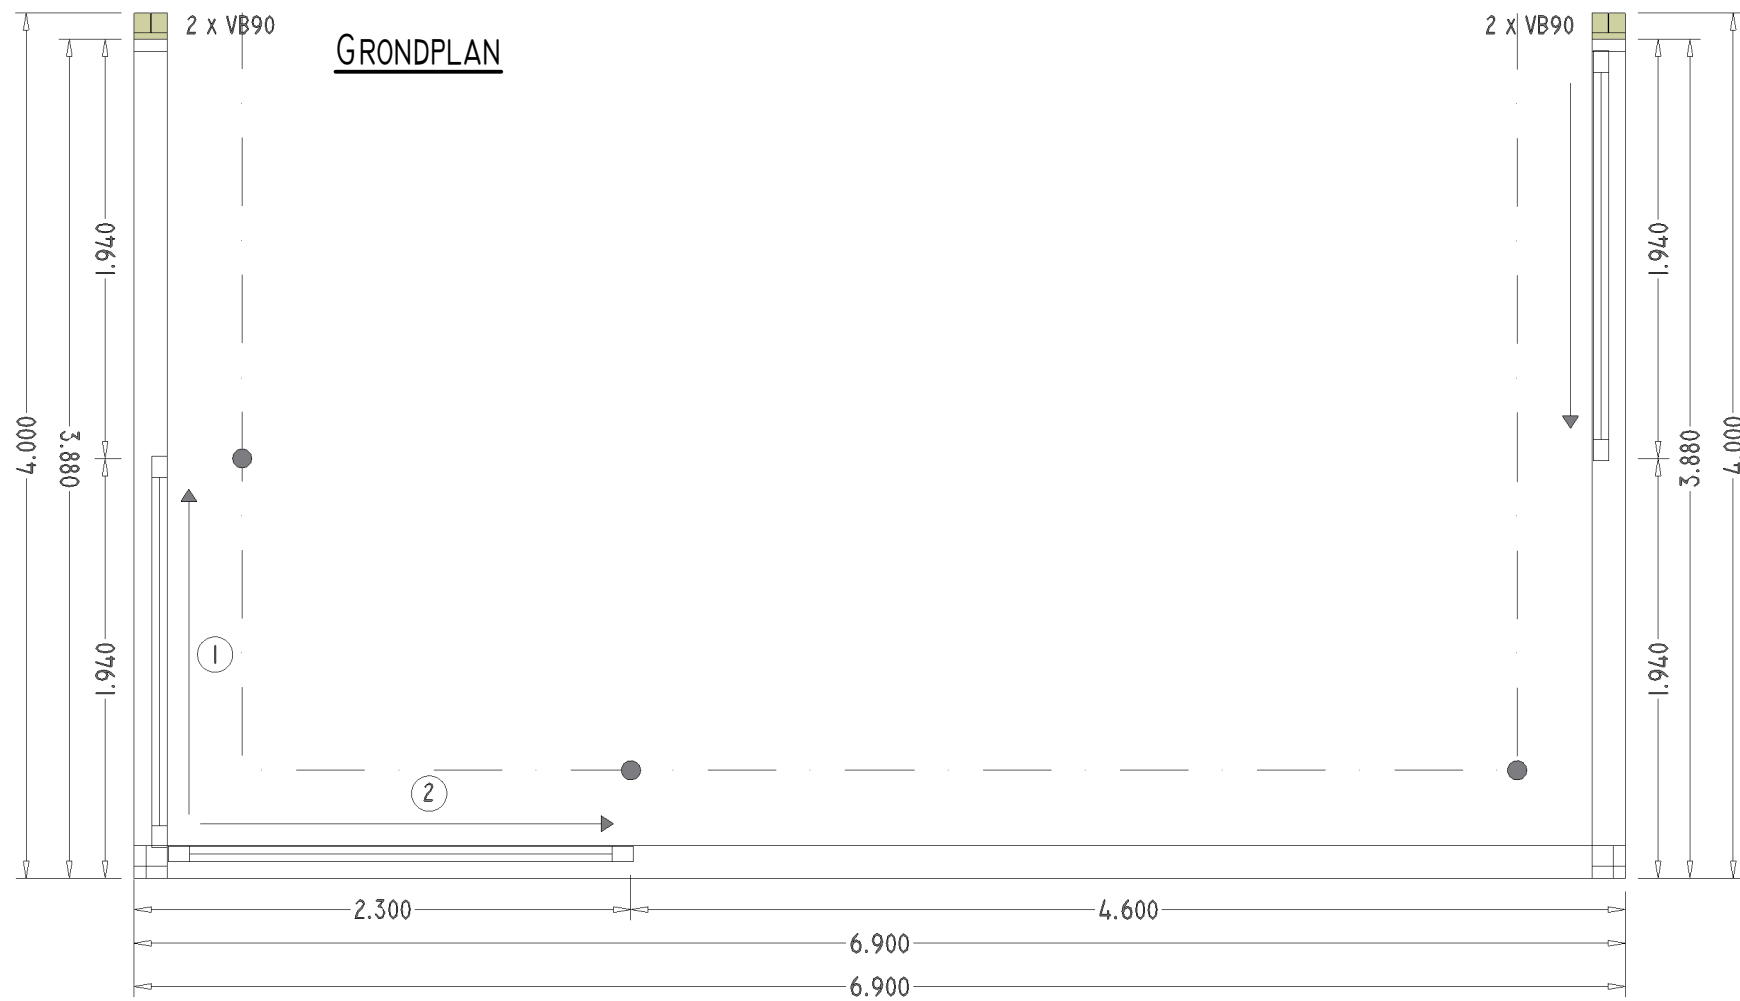

BEMATING GEVELEMENTEN (LINKS)

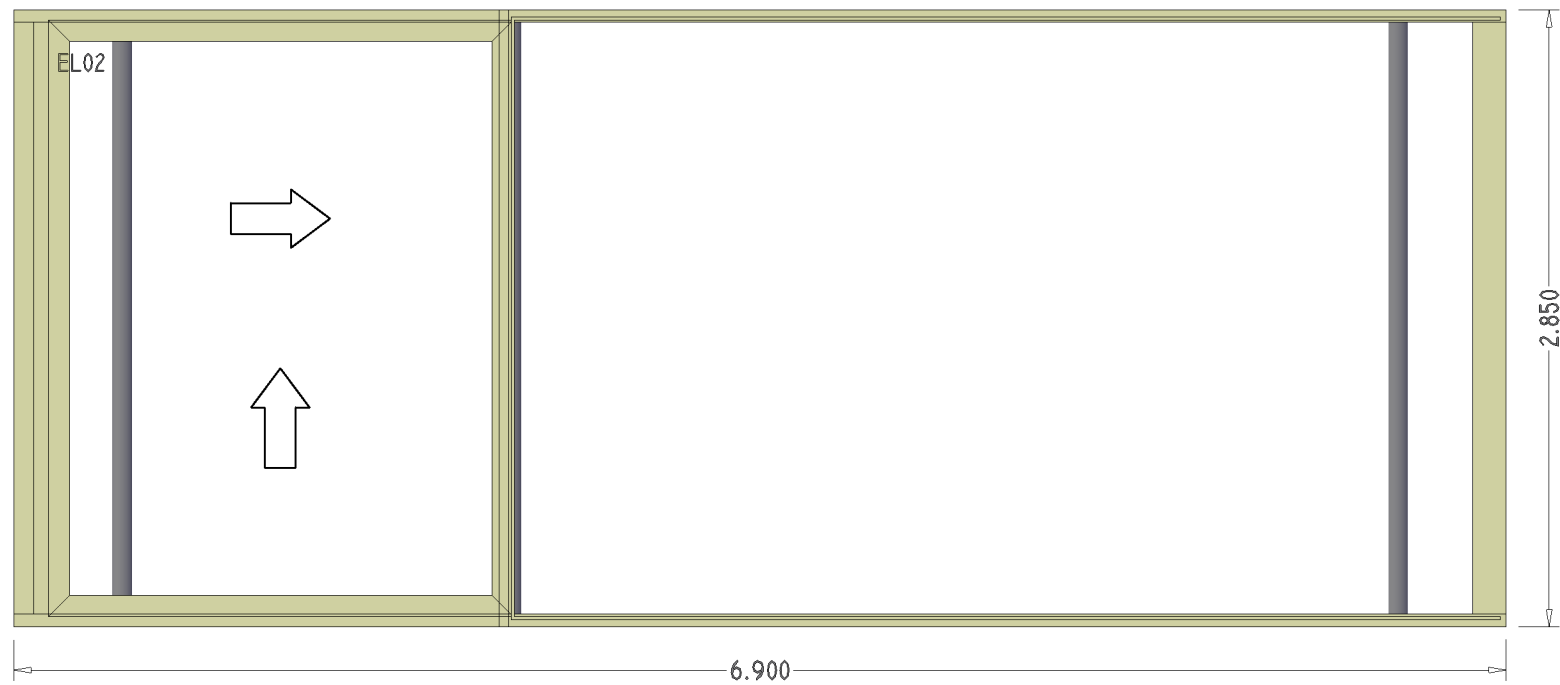

BEMATING GEVELEMENTEN (VOOR)

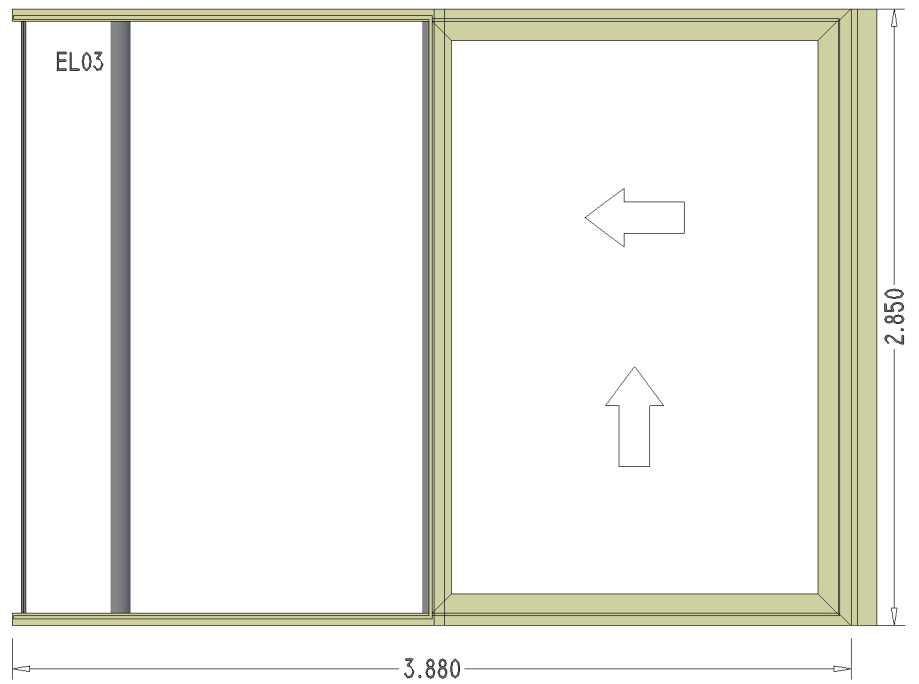

BEMATING GEVELEMENTEN (RECHTS)

PLAN MONTAGE

REFERENCE: JA3115DN / JANSSENS NV

DATE: 11 AUG 2021

COLOR: 9004TC / 9004TC

DWG: S:\JA3115\JA3115DN.DWG